


SINGLE PHASE 120/240  
VOLT GROUND  
NEUTRAL SERVICE

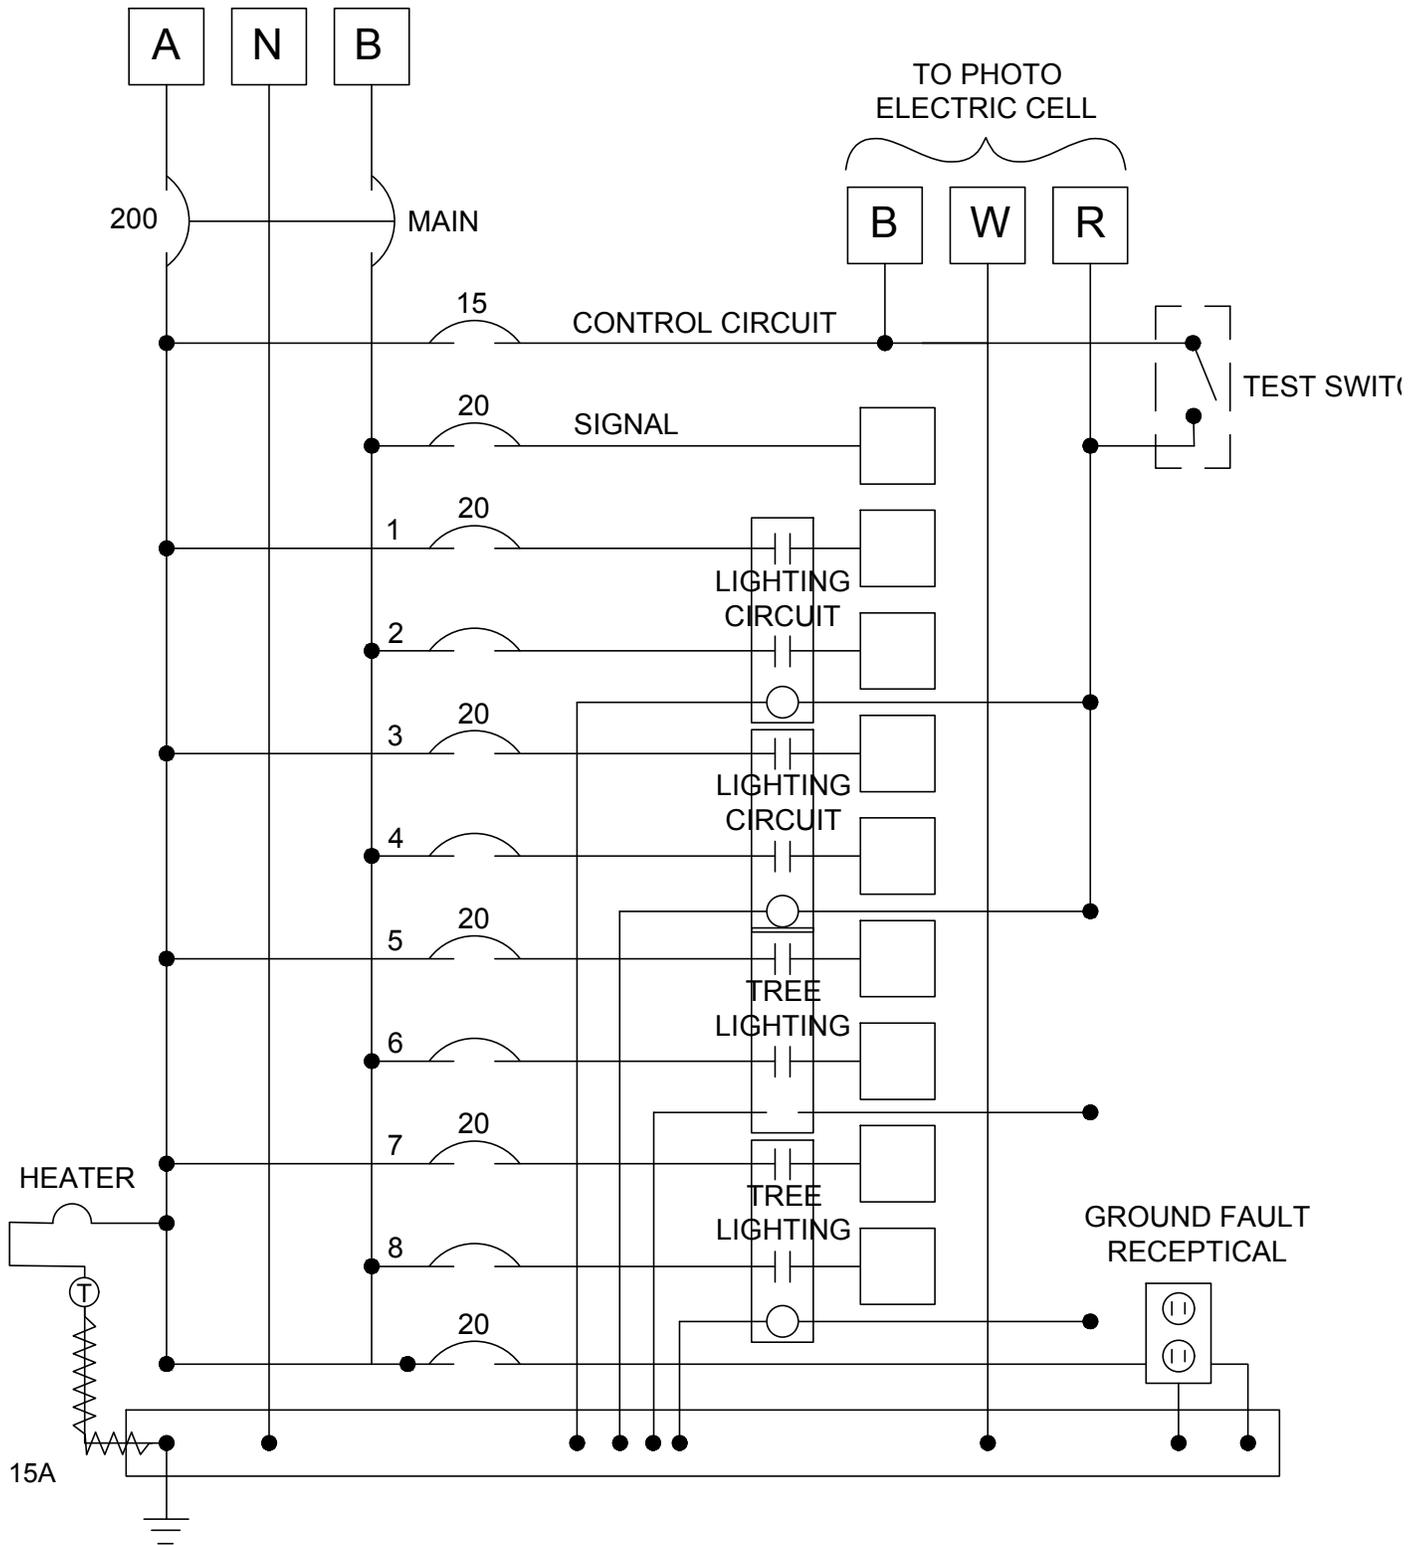

**City of Bremerton**  
PUBLIC WORKS  
**ENGINEERING DIVISION**

**TYPICAL LIGHTING SERVICE  
WIRING SCHEMATIC**

Alteration of this drawing is prohibited. Any approval of an altered drawing is unauthorized and void.

DRAWING NO.

**7020**

REVISION DATE:

**1/18/18**