


TOOLE
DESIGN


BID SET
KEY PLAN
BREMERTON WAYFINDING
70158
8/30/2024

1.1

THESE DRAWINGS ARE AN EXPRESSION OF DESIGN INTENT ONLY. FABRICATOR SHALL BE RESPONSIBLE FOR ALL PERMITTING, FIELD VERIFICATION, SITE CONDITION ASSESSMENTS, ENGINEERING, AND PREPARATION OF SHOP DRAWINGS, PRIOR TO IMPLEMENTING ANY OF THE RECOMMENDATIONS CONTAINED HEREIN.

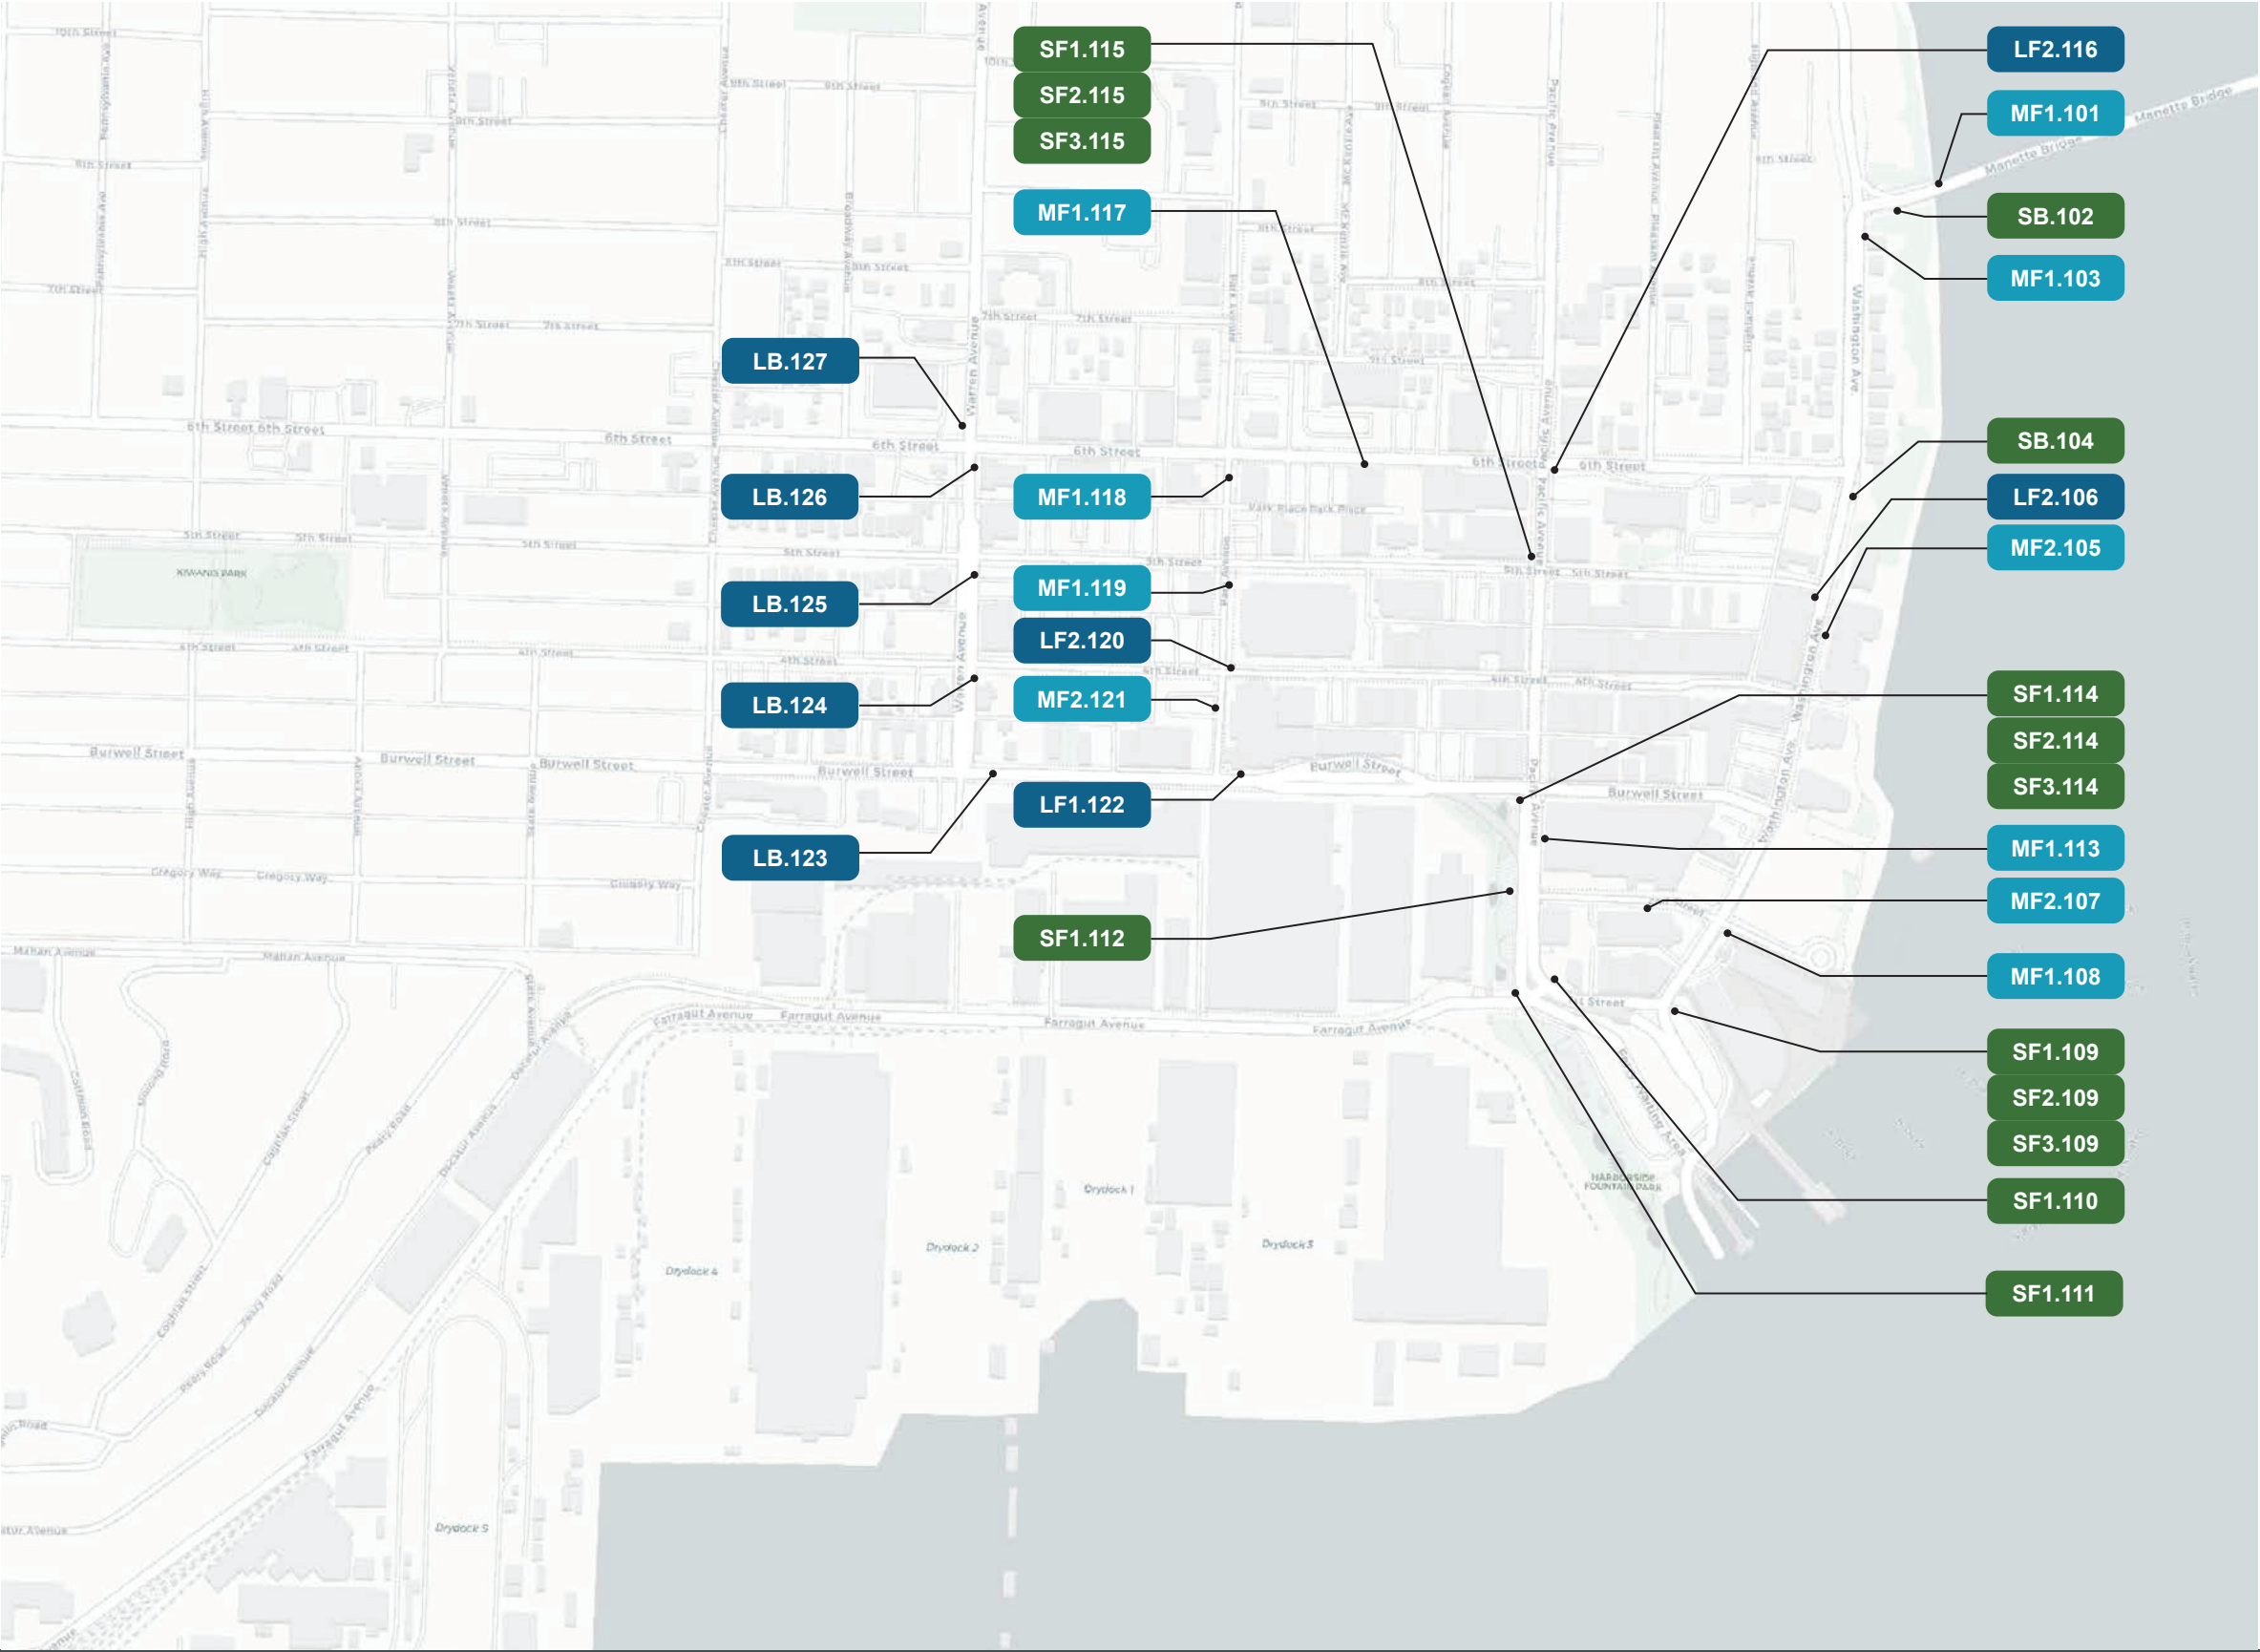

- N.T.S.
- LB Large Basic
 - LF1 Large Frame w/ Panels
 - LF2 Large Frame Filled
 - LP Large Panel (NOT USED)
 - MF1 Medium Frame w/ Panels
 - MF2 Medium Frame Filled
 - MP Medium Panel (NOT USED)
 - SB Small Basic
 - SF1 Small Frame Directional
 - SF2 Small Frame Map
 - SF3 Small Frame Side Panel

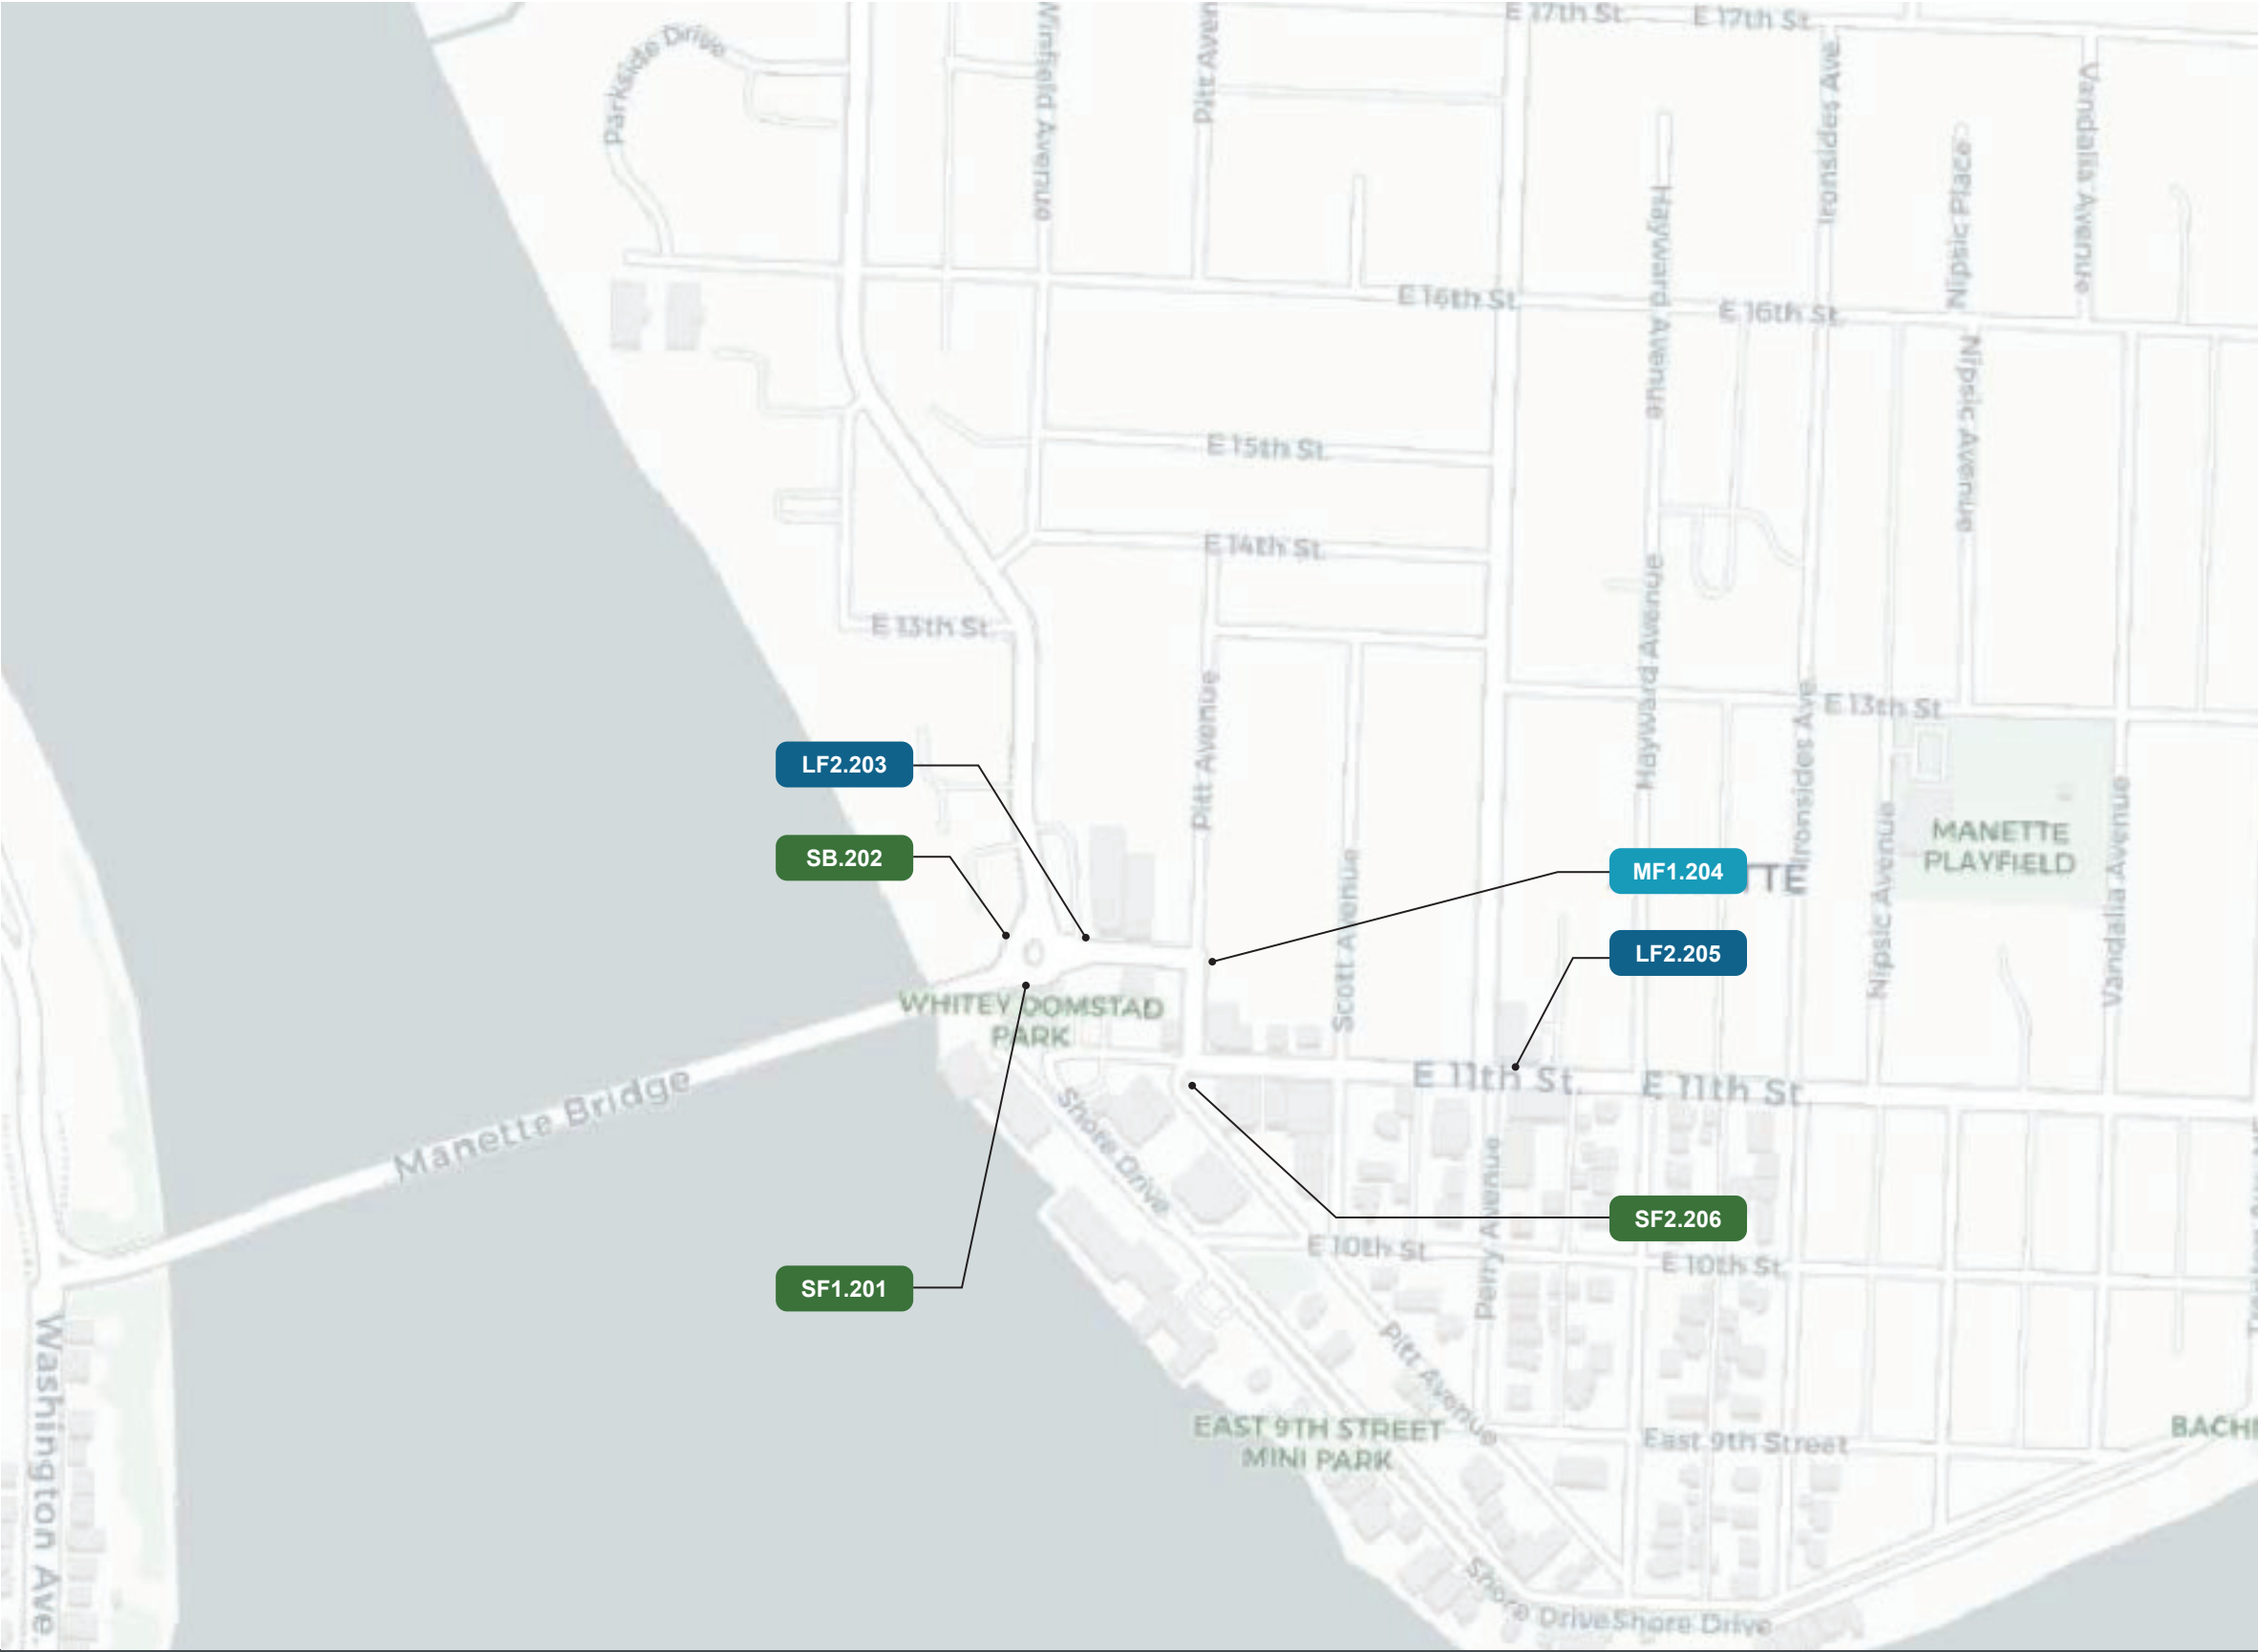

- N

N.T.S.
- LB

Large Basic
- LF1

Large Frame w/ Panels
- LF2

Large Frame Filled
- LP

Large Panel (NOT USED)
- MF1

Medium Frame w/ Panels
- MF2

Medium Frame Filled
- MP



Medium Panel (NOT USED)
- SB

Small Basic
- SF1

Small Frame Directional
- SF2



Small Frame Map
- SF3

Small Frame Side Panel

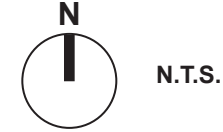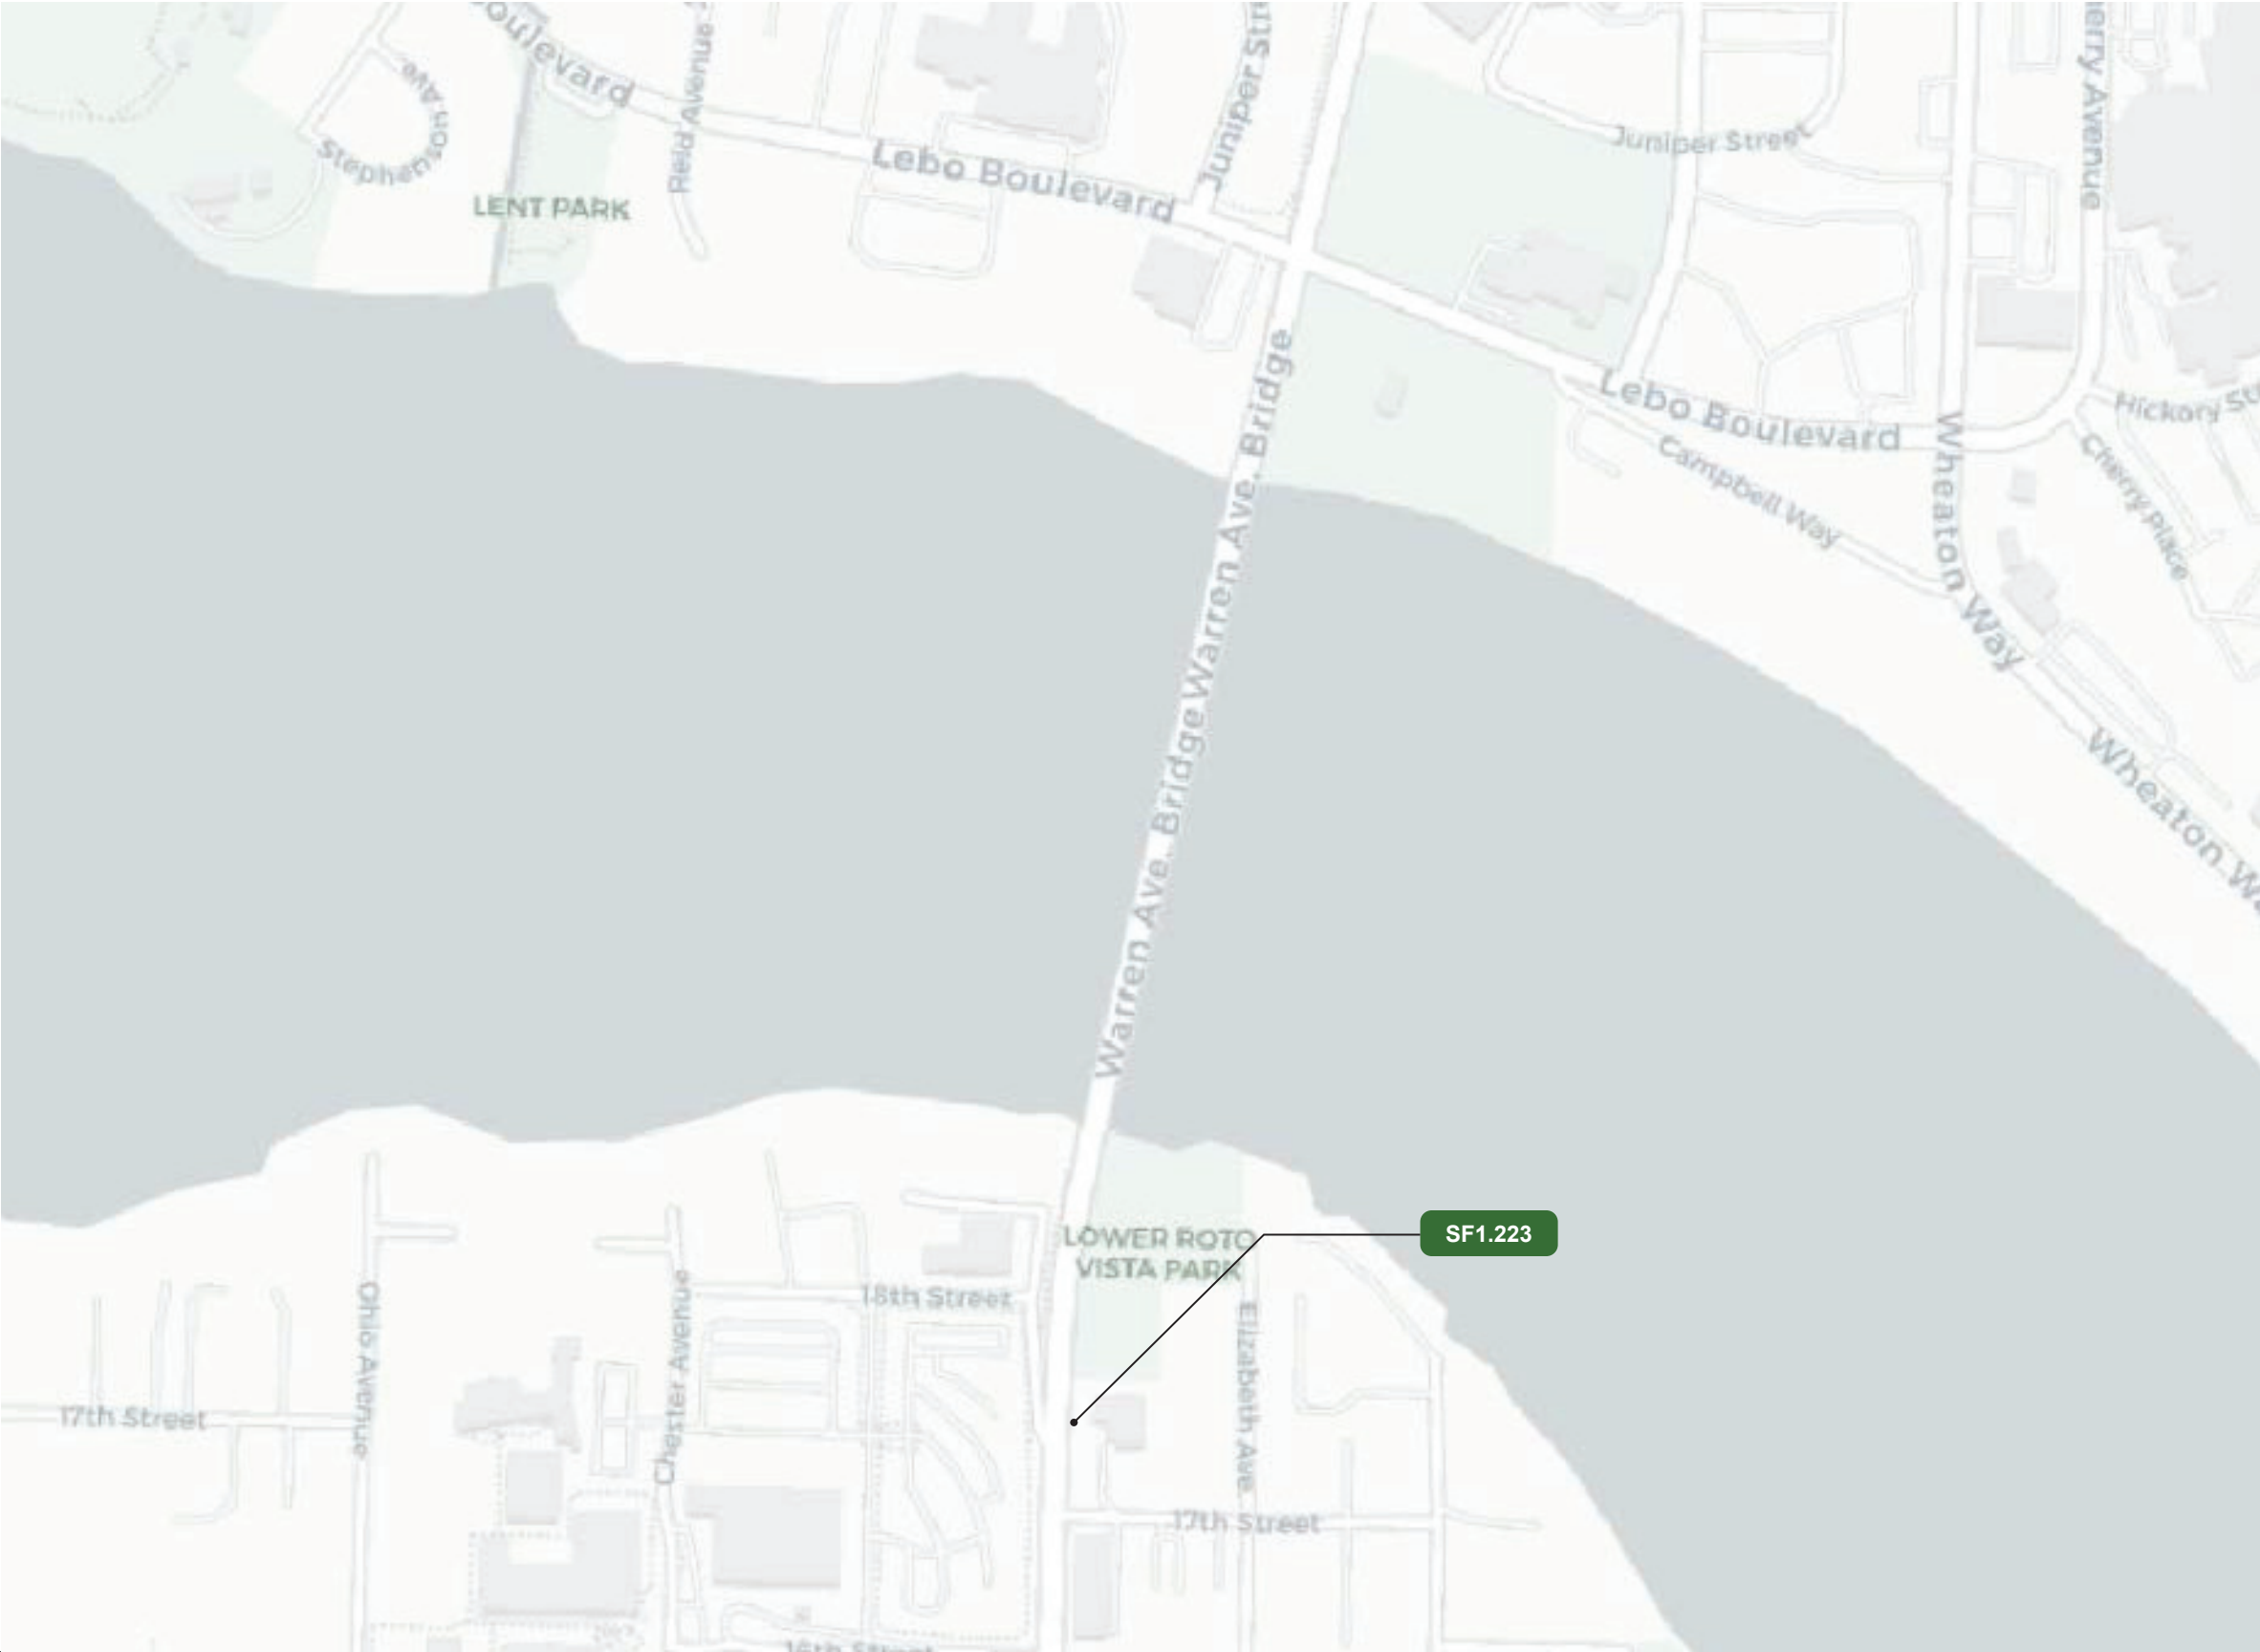

- LB** Large Basic
- LF1** Large Frame w/ Panels
- LF2** Large Frame Filled
- LP** Large Panel (NOT USED)
- MF1** Medium Frame w/ Panels
- MF2** Medium Frame Filled
- MP** Medium Panel (NOT USED)
- SB** Small Basic
- SF1** Small Frame Directional
- SF2** Small Frame Map
- SF3** Small Frame Side Panel

THESE DRAWINGS ARE AN EXPRESSION OF DESIGN INTENT ONLY. FABRICATOR SHALL BE RESPONSIBLE FOR ALL PERMITTING, FIELD VERIFICATION, SITE CONDITION ASSESSMENTS, ENGINEERING, AND PREPARATION OF SHOP DRAWINGS, PRIOR TO IMPLEMENTING ANY OF THE RECOMMENDATIONS CONTAINED HEREIN.

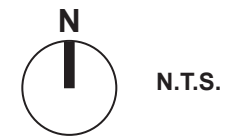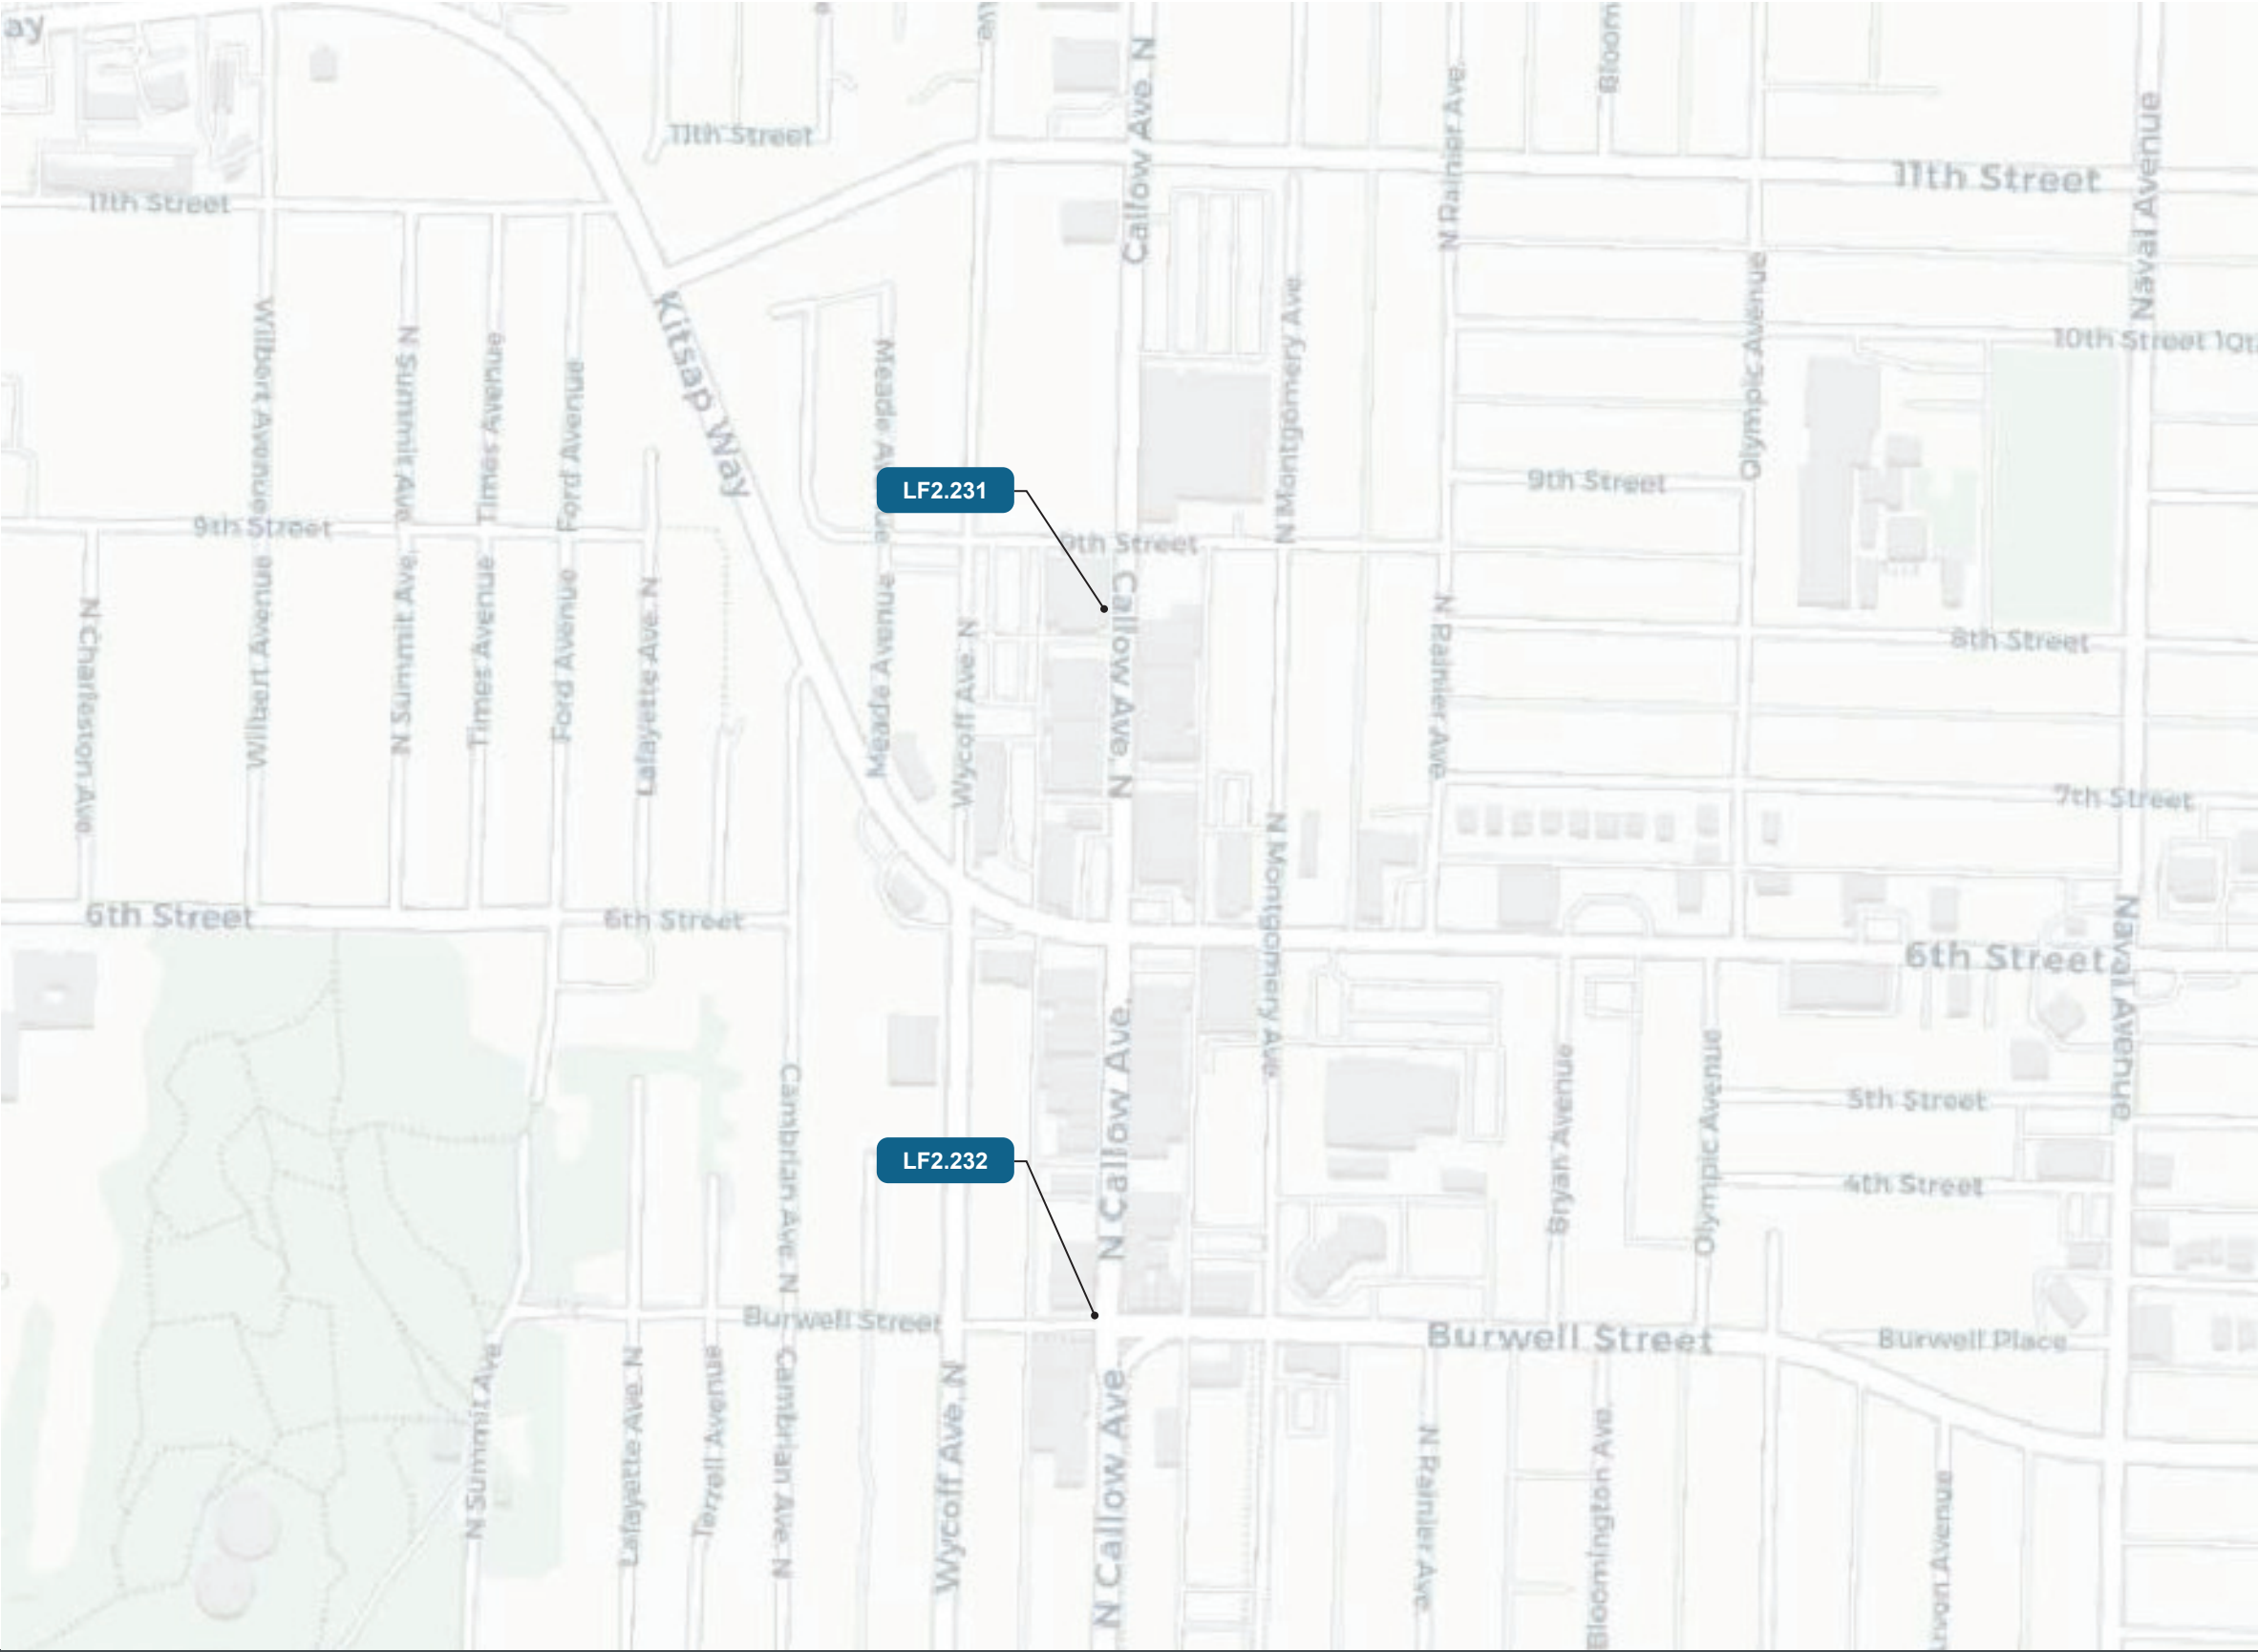

- LB Large Basic
- LF1 Large Frame w/ Panels
- LF2 Large Frame Filled
- LP Large Panel (NOT USED)
- MF1 Medium Frame w/ Panels
- MF2 Medium Frame Filled
- MP Medium Panel (NOT USED)
- SB Small Basic
- SF1 Small Frame Directional
- SF2 Small Frame Map
- SF3 Small Frame Side Panel