


SYLVAN WAY

369.37

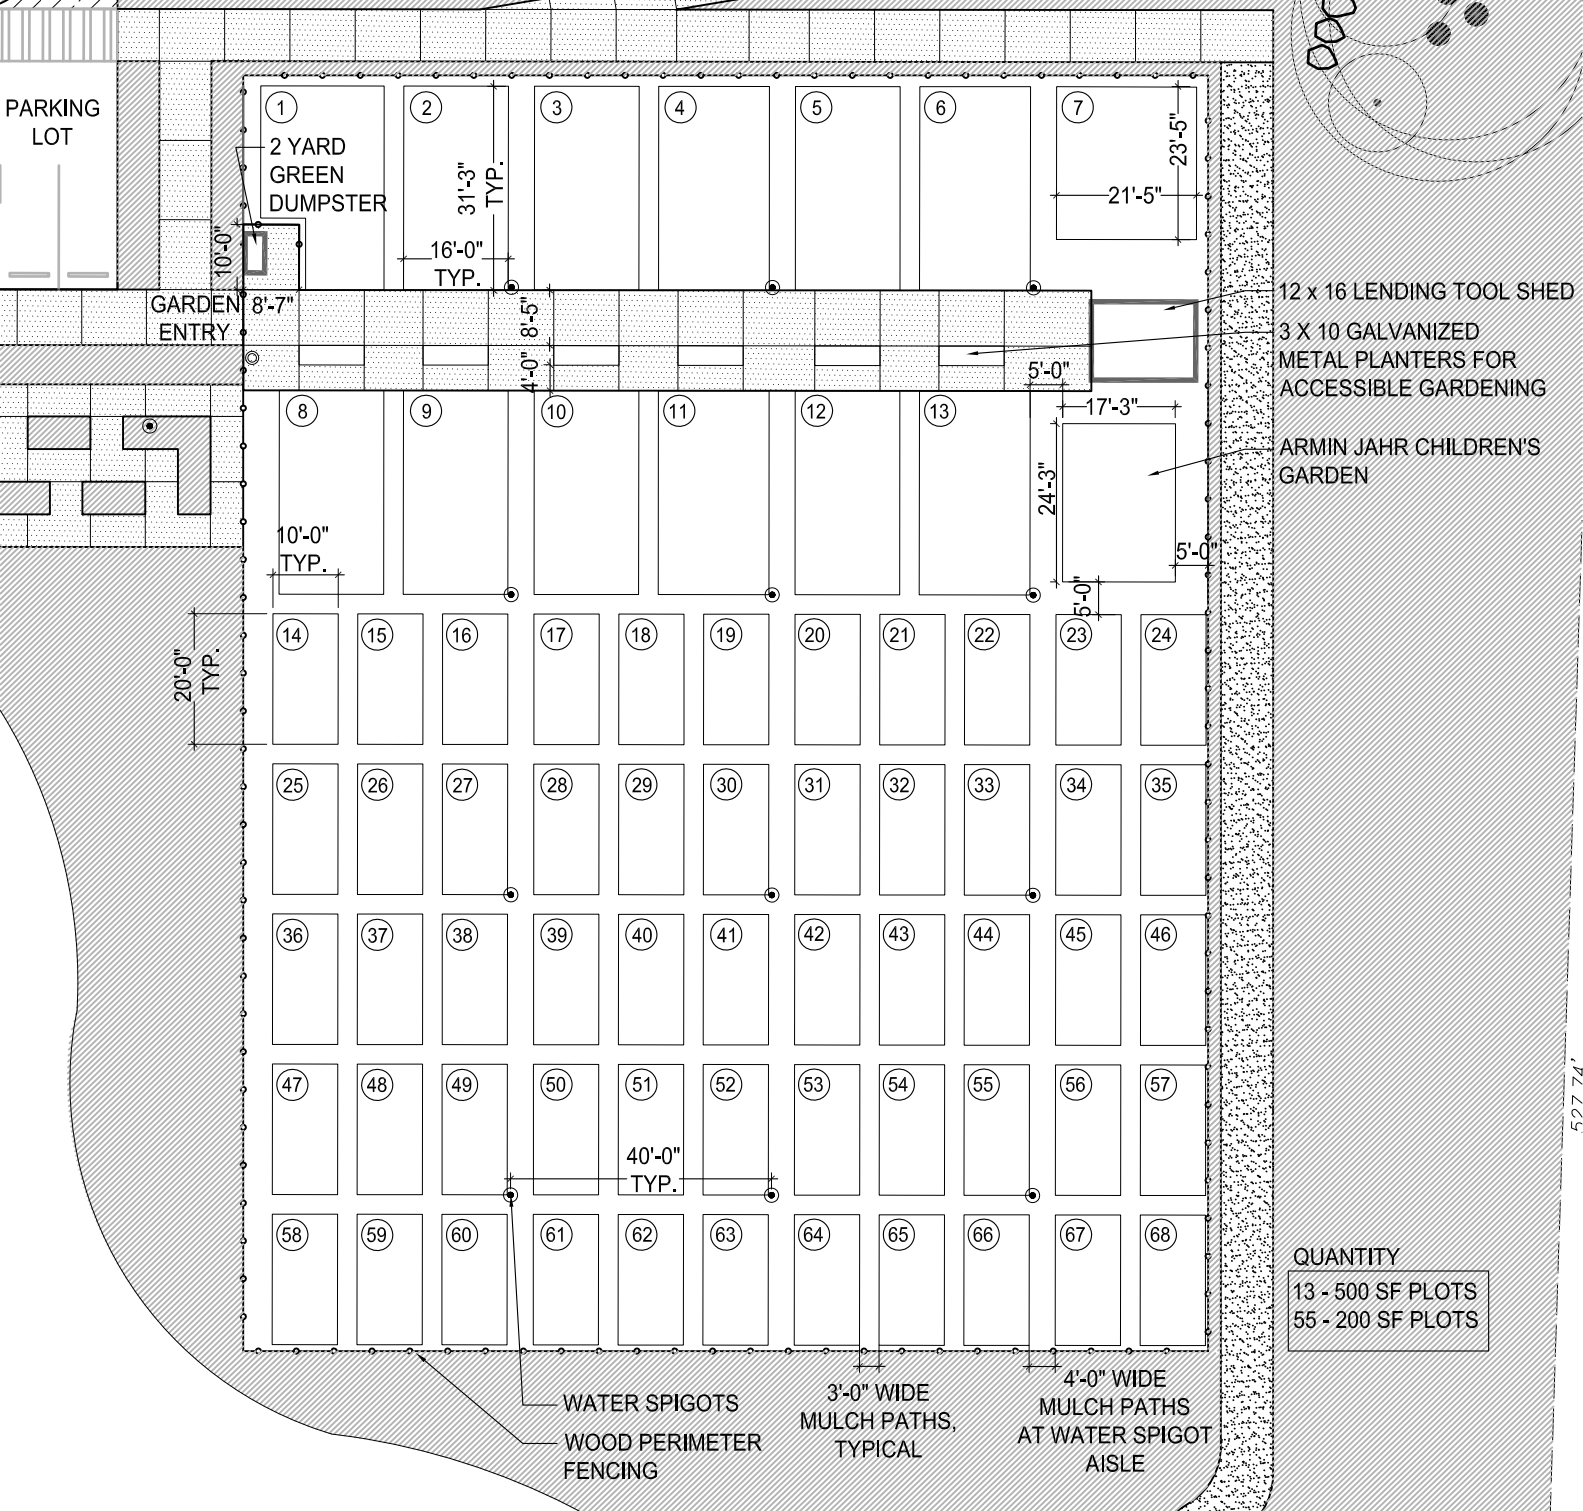

12 x 16 LENDING TOOL SHED
 3 X 10 GALVANIZED METAL PLANTERS FOR ACCESSIBLE GARDENING
 ARMIN JAHR CHILDREN'S GARDEN

QUANTITY
 13 - 500 SF PLOTS
 55 - 200 SF PLOTS

WATER SPIGOTS
 WOOD PERIMETER FENCING
 3'-0" WIDE MULCH PATHS, TYPICAL
 4'-0" WIDE MULCH PATHS AT WATER SPIGOT AISLE

**BLUEBERRY PARK COMMUNITY GARDEN
 P-PATCH LAYOUT PLAN**

